

# Robert Thiele Architect

(619) 688-9717



FAX 688-1382

rthiele@cox.net

Studio:  
237 W. Brookes Ave.  
San Diego, California  
92103

7425 Girard Avenue  
La Jolla, California  
92037  
(858) 454-5353

SEACLIFF'S NEW HOUSE  
1327 COAST WALK, LA JOLLA, CALIFORNIA 92037

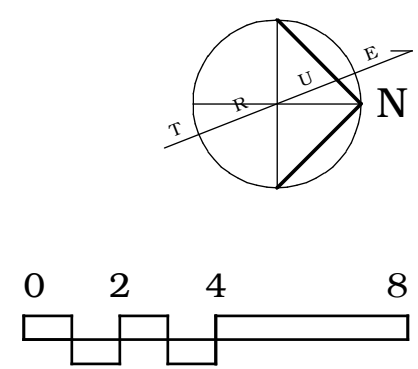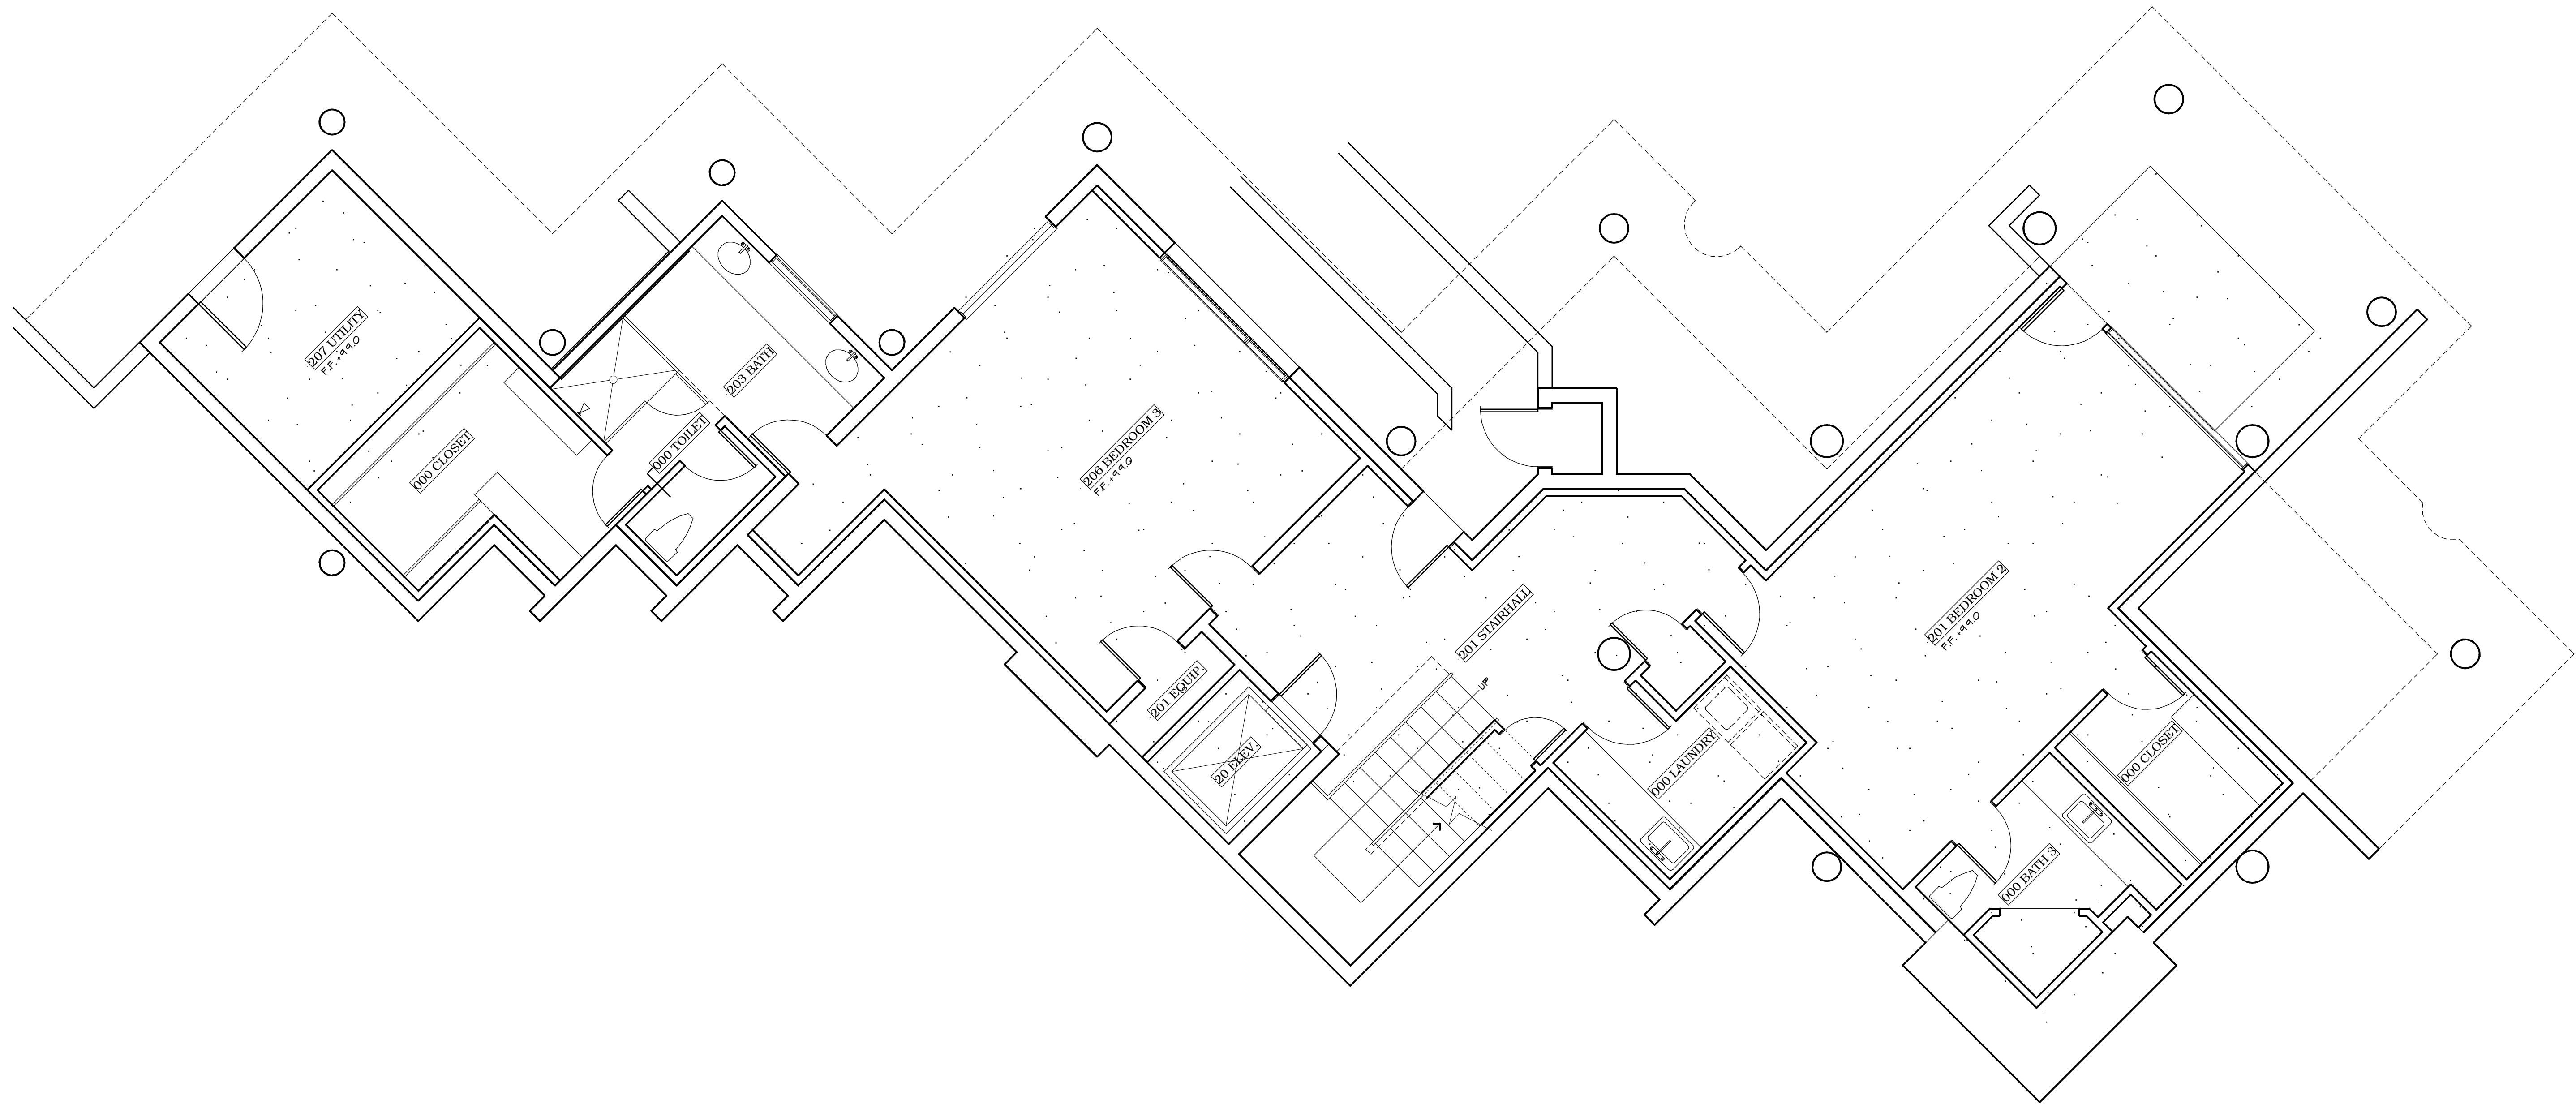

## LOWER LEVEL FLOOR PLAN

1/4" = 1'-0"

### BASEMENT LEVEL FLOOR PLAN

#### REVISIONS

NO.	DATE

SHEET NO.

DATE: 3/22/07