
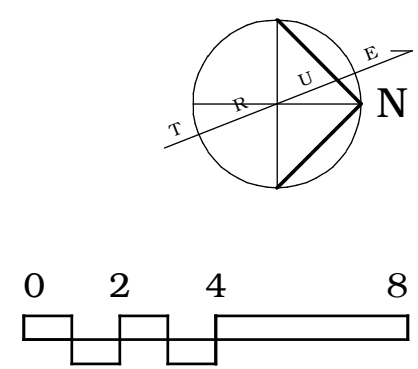


Robert Thiele Architect

(619) 688-9717
 FAX 688-1382
 rthiele@cox.net
 Studio:
 237 W. Brookes Ave.
 San Diego, California
 92103
 7425 Girard Avenue
 La Jolla, California
 92037
 (858) 454-5353

SEACLIFF'S NEW HOUSE
 1327 COAST WALK, LA JOLLA, CALIFORNIA 92037

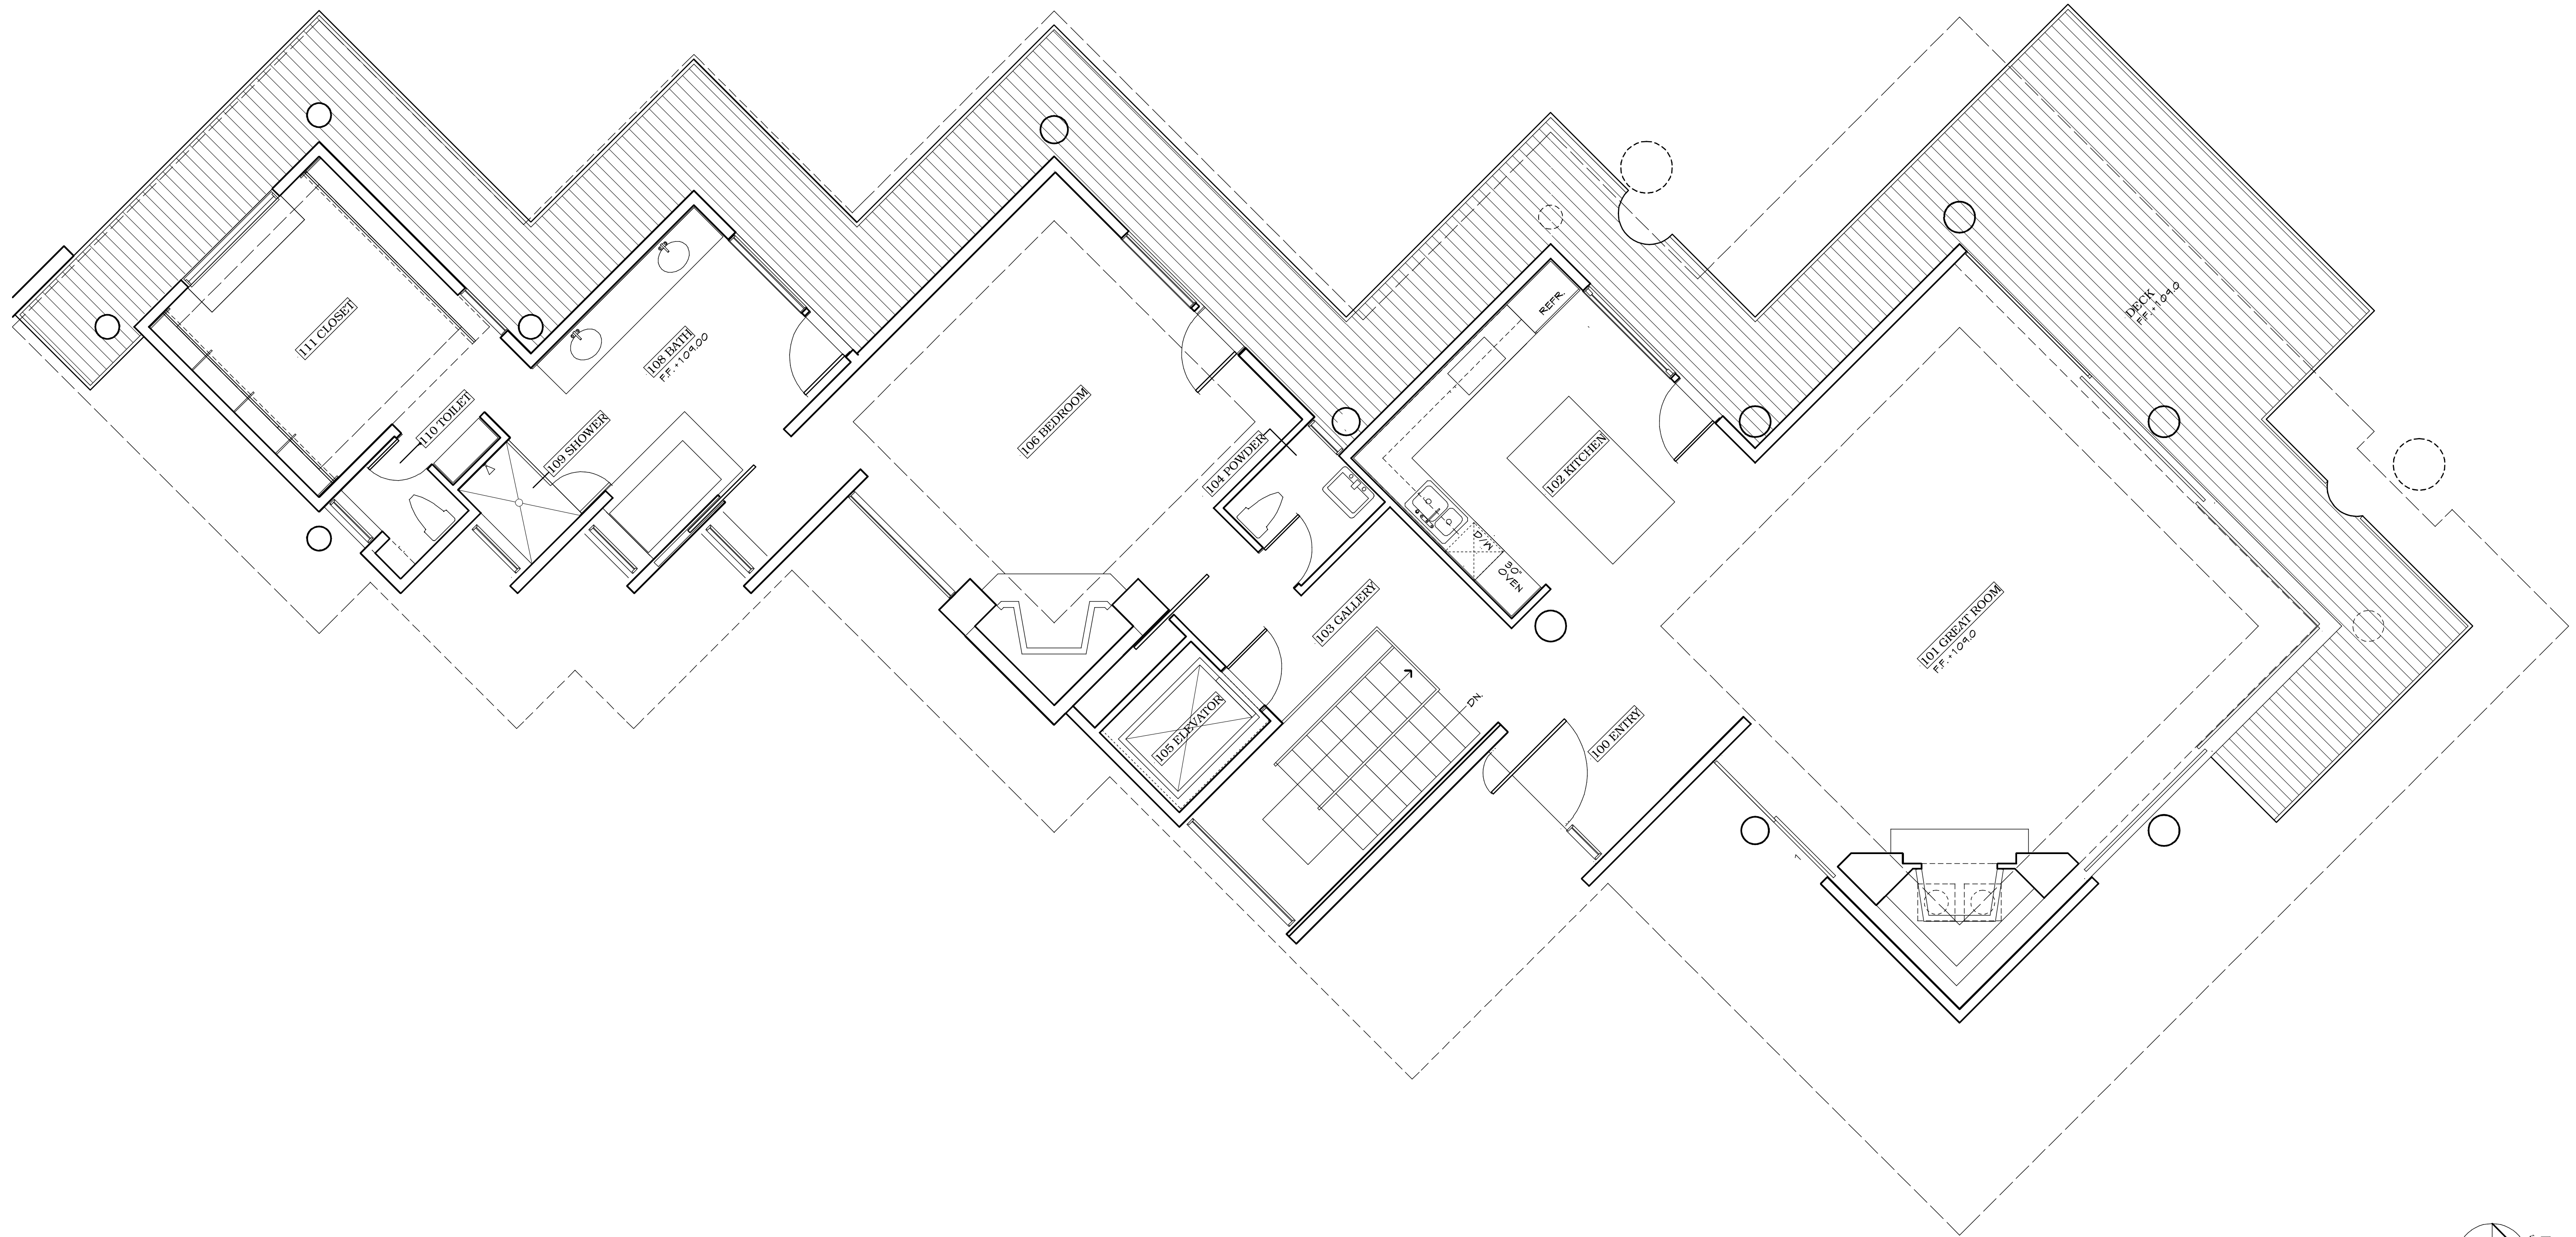

UPPER LEVEL FLOOR PLAN
 1/4" = 1'-0"

UPPER LEVEL FLOOR PLAN

REVISIONS	
NO.	DATE

SHEET NO.

DATE: 3/22/07