


MAIN LEVEL NOTED PLAN

SCALE: 1/4"=1'-0"



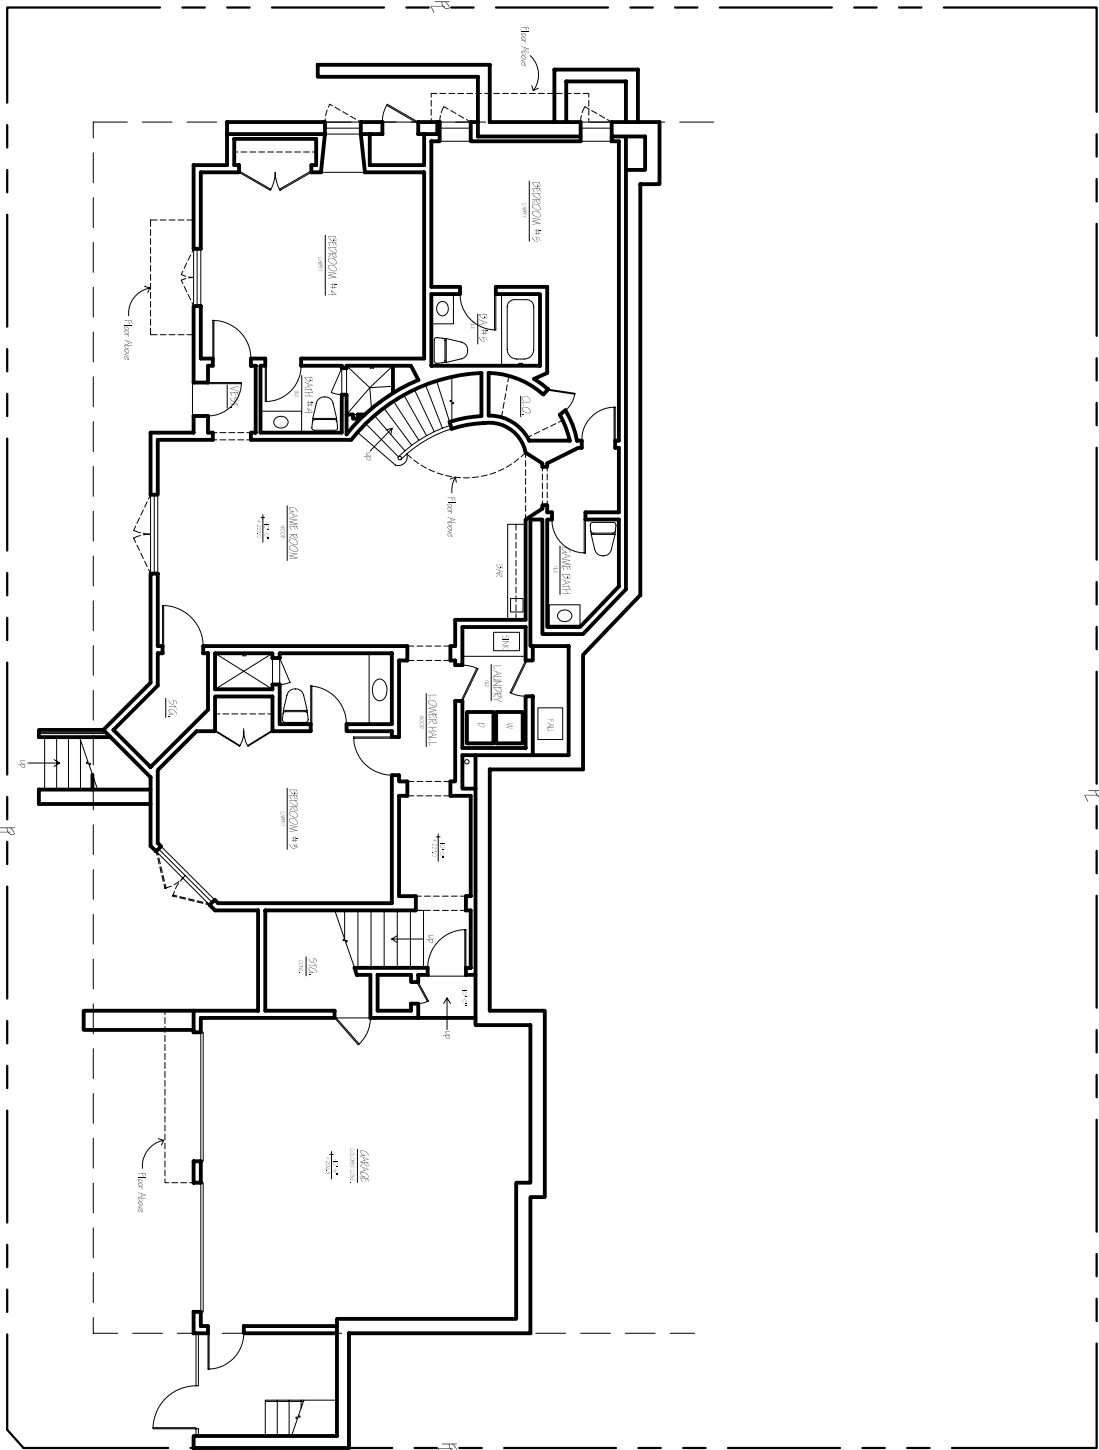

LOWER LEVEL NOTED PLAN

SCALE: 1/4" = 1'-0"

